



**CENTRAL COURT ELEVATION**

SCALE: 1/4"=1'-0"

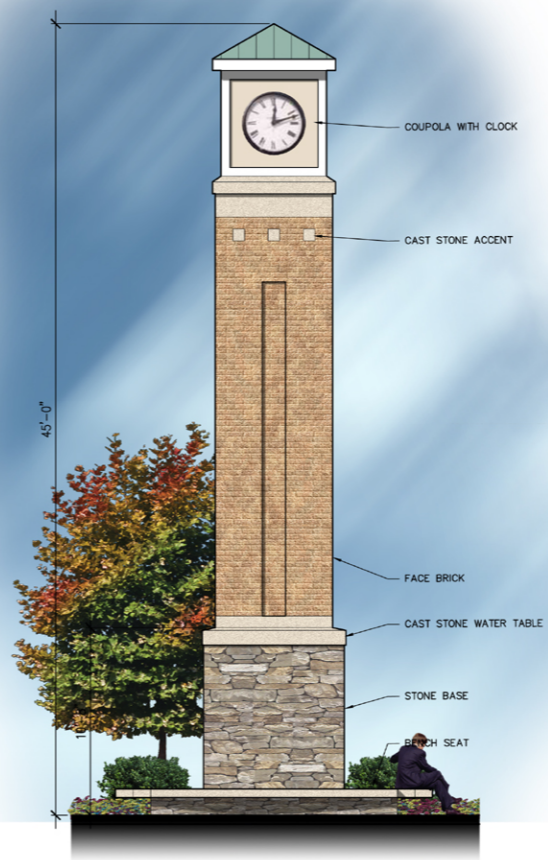

**CLOCK TOWER ELEVATION**

SCALE: 1/4"=1'-0"

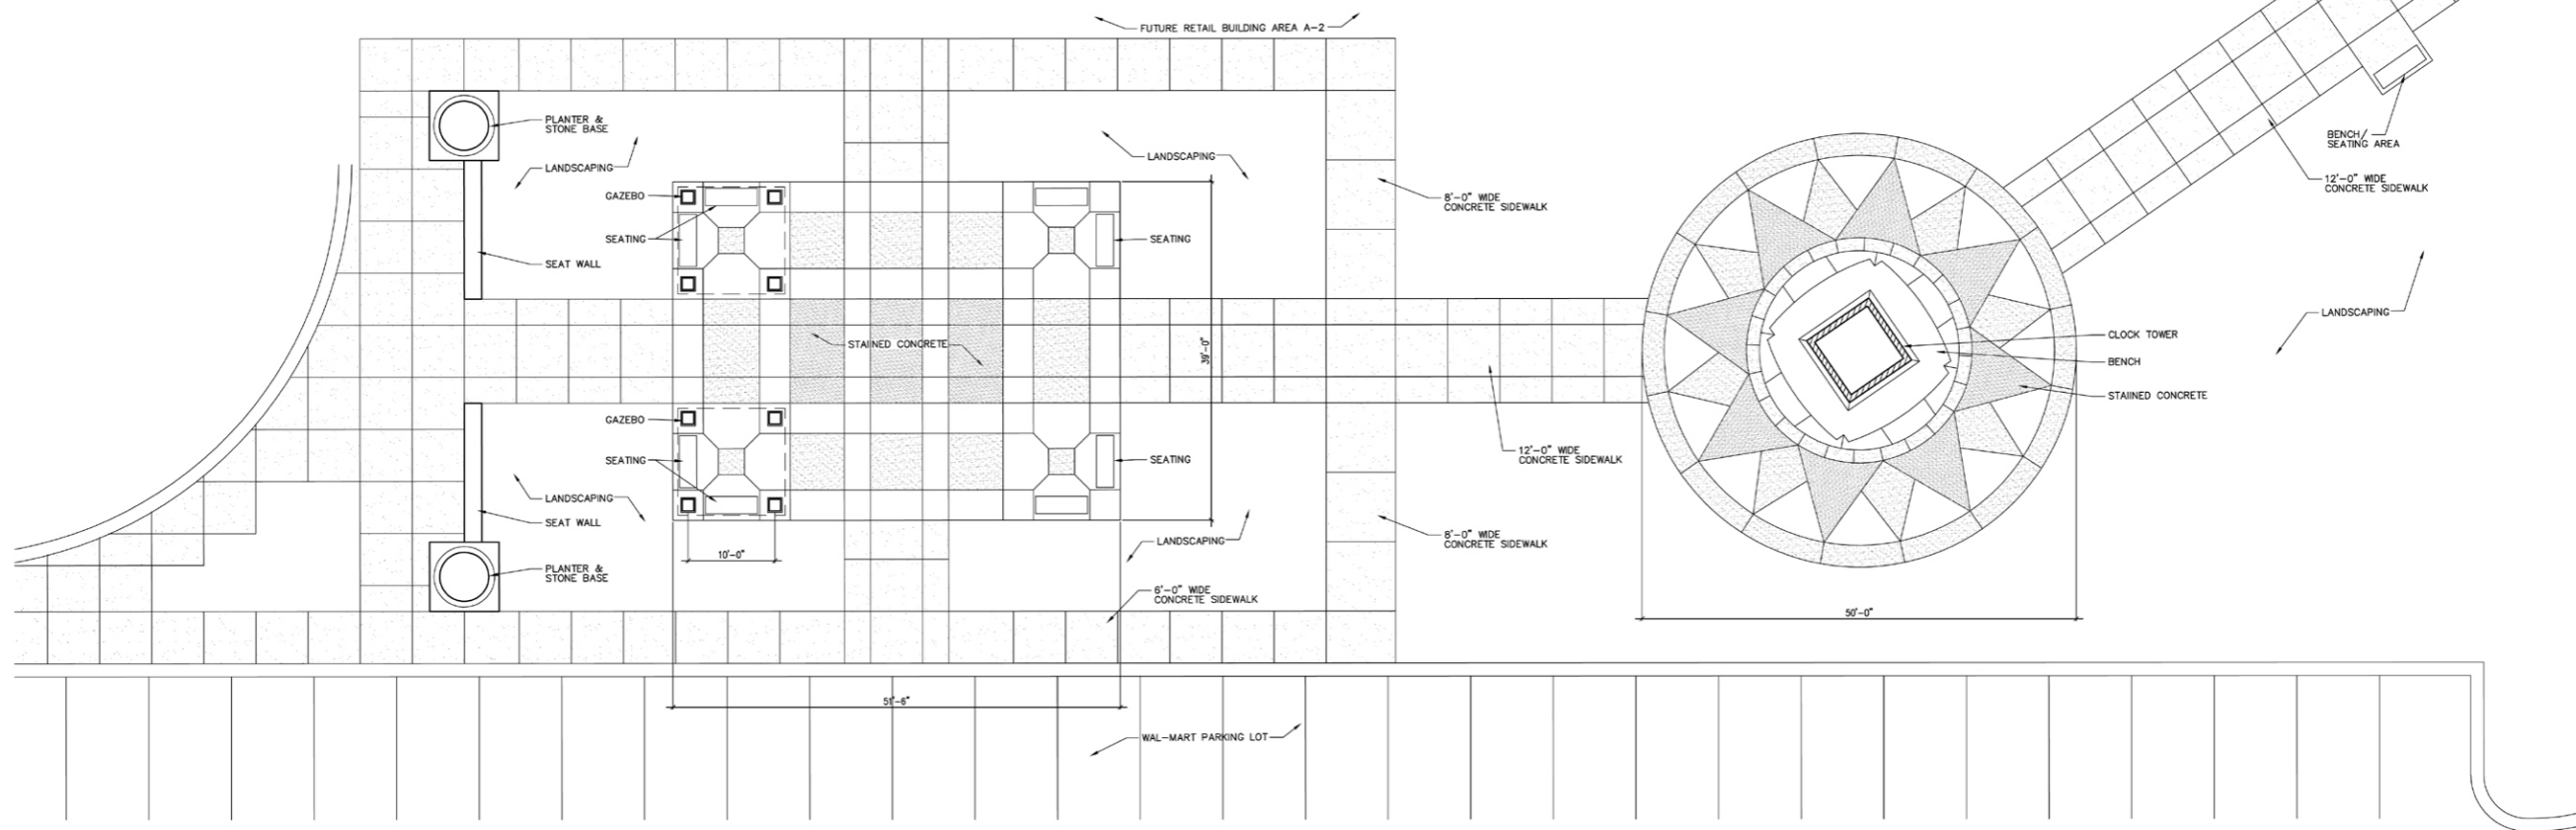

**CENTRAL COURT AND CLOCK TOWER FEATURE PLAN**

SCALE: 1/8"=1'-0"



THIS DOCUMENT IS THE PRODUCT AND EXCLUSIVE PROPERTY OF COLE + RUSSELL ARCHITECTS, INC. NO PART OF THIS DOCUMENT OR THE INFORMATION IT CONTAINS MAY BE COPIED OR USED FOR OTHER THAN THE SPECIFIC PROJECT FOR WHICH IT WAS PREPARED WITHOUT THE EXPRESS CONSENT OF COLE + RUSSELL ARCHITECTS, INC.

**Cole + Russell Architects**



537 East Pete Rose Way, Suite 200  
Cincinnati, Ohio 45202  
(513) 721-8080

COMMISSION NO. 504035

EVENDALE COMMONS BUSINESS PARK FINAL PBD PLAN

DATE 042905

TITLE **CENTRAL COURT and CLOCK TOWER**

SHEET **A-6**